


Thu Aug 16 15:48:14 2012 aJune	Thu Aug 16 15:48:14 2012 \\gdot-dsn\gacfg\resources\Gdot-2012.tbl	m:\M004204\DGN\Clearance Diagrams\Outer Loop\H483.DGN	STATE GA	PROJECT NUMBER M004204	SHEET NO. 61	TOTAL SHEETS 114
-----------------------------------	--	---	-------------	---------------------------	-----------------	---------------------

DETAILS & CLEARANCE DIAGRAM FOR OVERHEAD SIGNS


STRUCTURAL SUPPORT #H483  
STA 958+65, I-285 EBL

- NO SCALE -

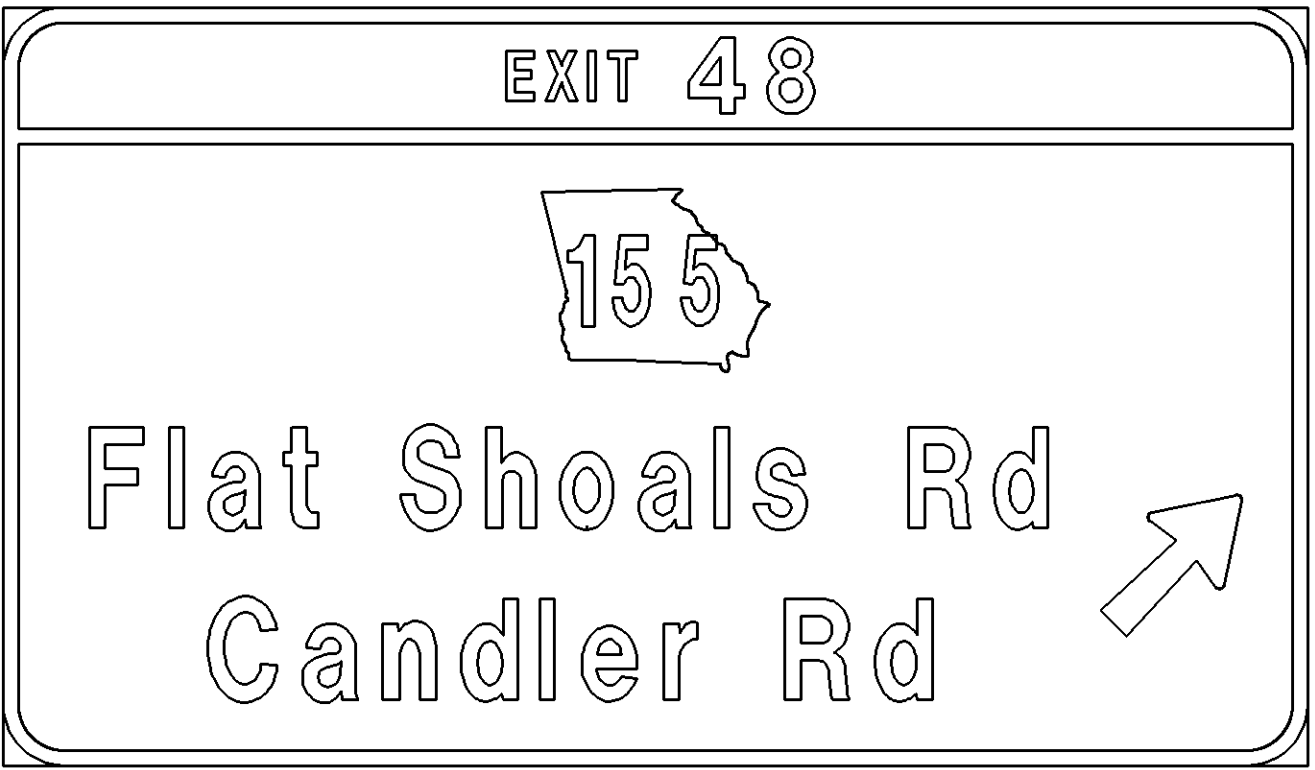

NOTE: EXISTING STRUCTURE TO REMAIN IN PLACE, STRUCTURE TO BE REPLACED UNDER PI# 713920

NOTE: MAINTENANCE WALKWAY SHALL BE CONTINUOUS TO ALL SIGNS AND SHALL EXTEND A MINIMUM OF 1'-0" OUTSIDE THE EDGE OF ALL SIGNS, BUT NO LESS THAN 2'-0" OVER THE OUTSIDE SHOULDER. SEE SECTION 638.06161 OF THE STANDARD SPECIFICATIONS.

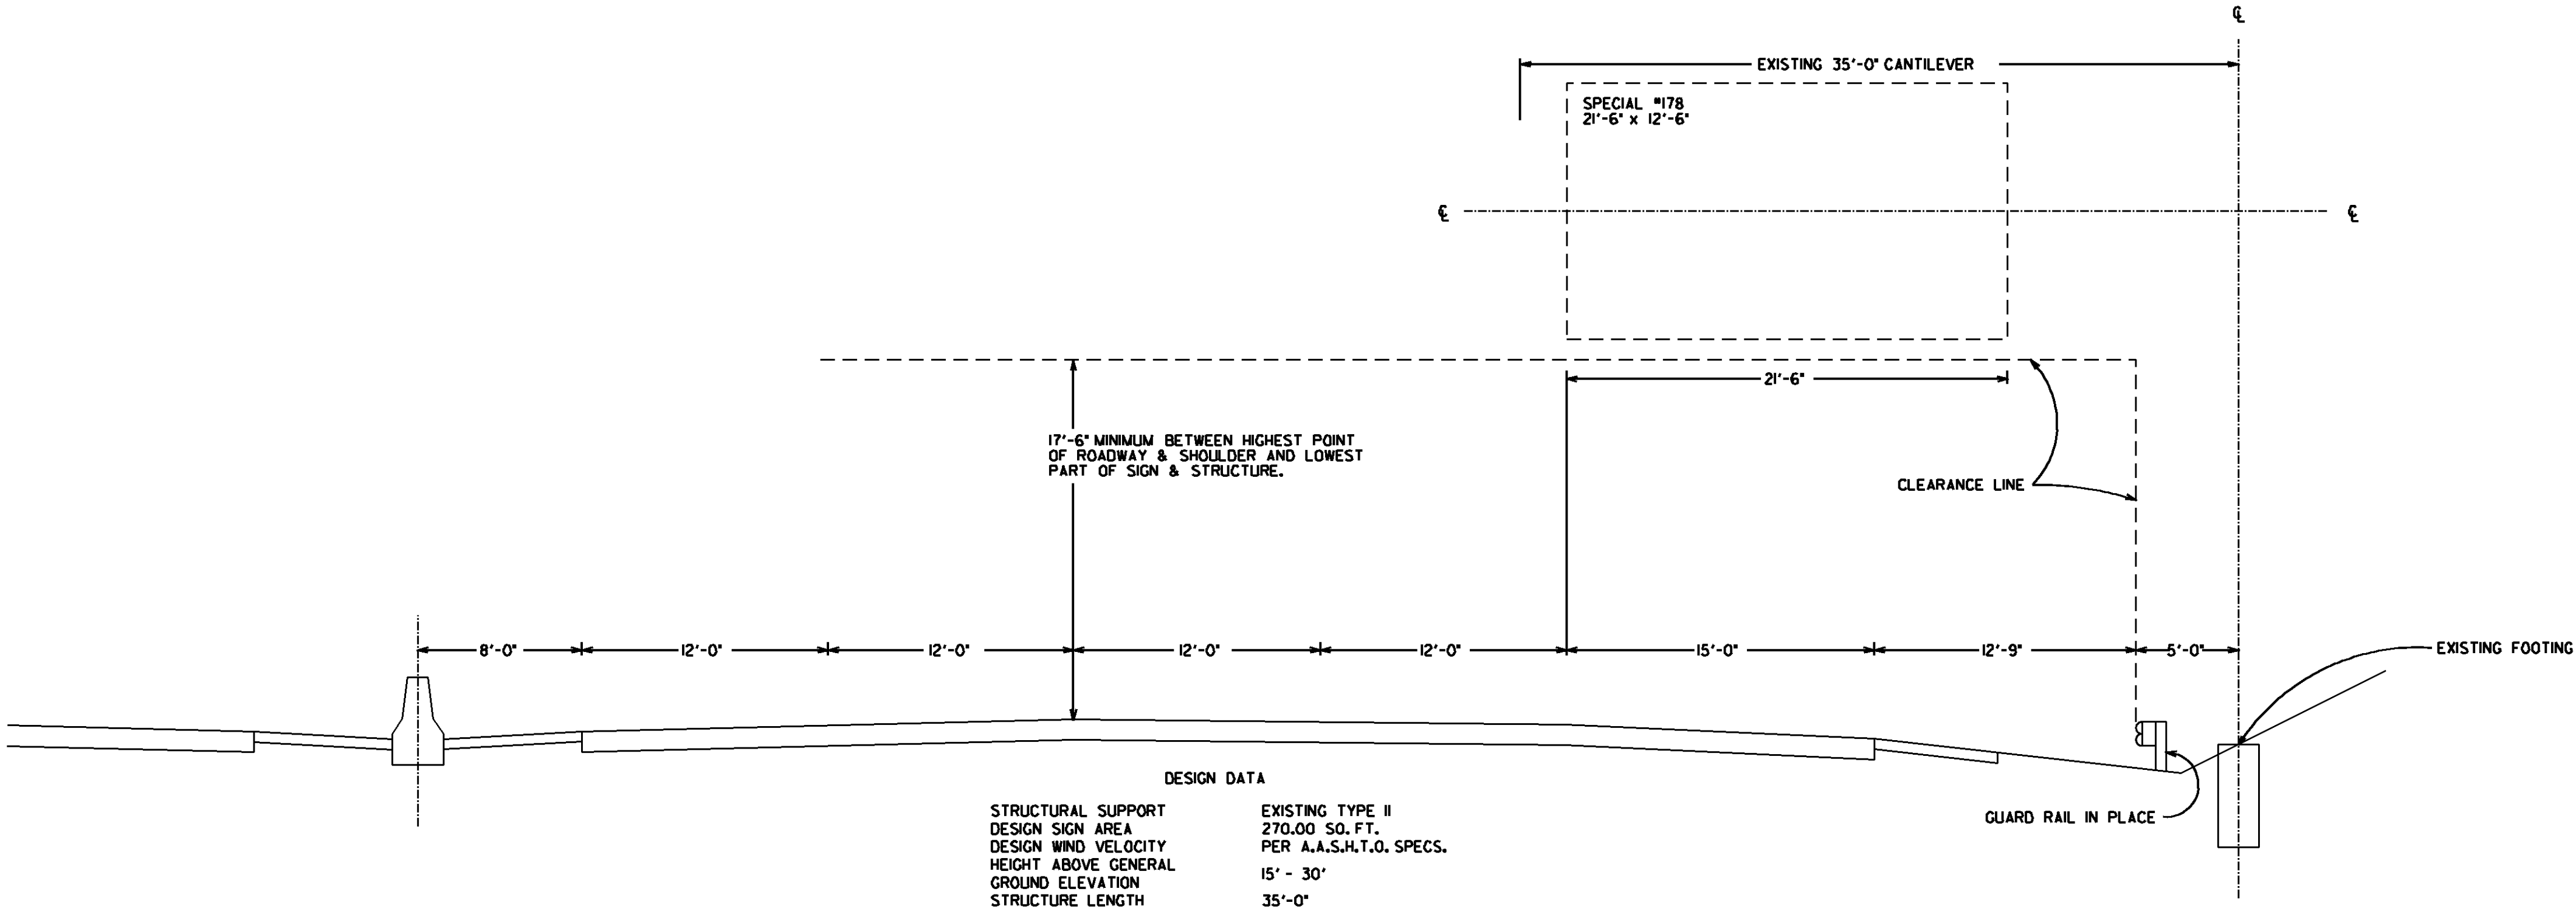

GPLN

**GEORGIA**  
DEPARTMENT  
OF  
TRANSPORTATION

NOT TO SCALE

REVISIONS			STATE OF GEORGIA DEPARTMENT OF TRANSPORTATION	
			OFFICE: ROADWAY DESIGN	
			SIGNING AND MARKING PLANS	
			CLEARANCE DIAGRAM	
			DRAWING No. 26-046	